
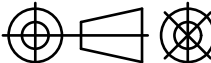


Fire Installation - Trim Sizes

NOTE: Confirm fixing holes on site prior to drilling

COPYRIGHT© THIS DRAWING IS THE PROPERTY OF The Fire Dept.	Client: THE FIRE DEPT.				THE FIRE DEPT.		
	Product: GD10-1200						
	Title: GD10-1200 DIMENSIONS						
	Drawn: SR	Date: 27/02/2017					
	Chkd: JW	Date: 27/02/2017	Scale: on A4				
	Appd: JW	Date: 27/02/2017					
Drawing No.	GD10-1200			Sheet	01 of 02	Revision	<div>0</div>

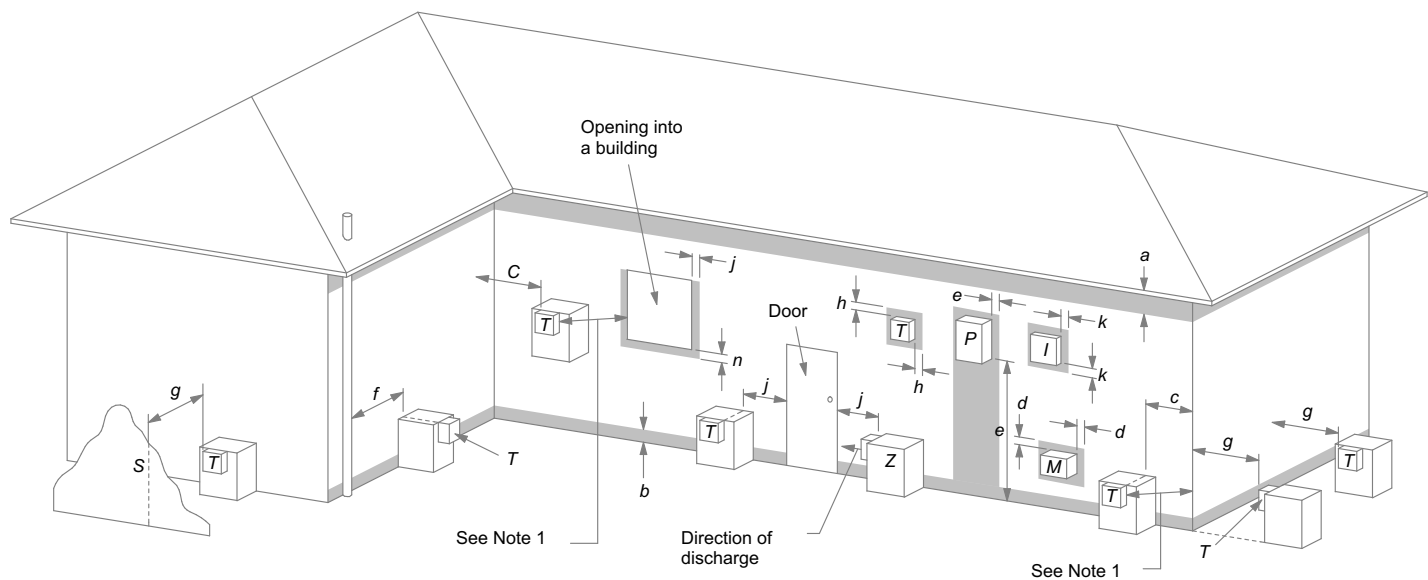

LEGEND:

I = Mechanical air inlet
M = Gas meter
P = Electricity meter or fuse box
S = Structure
T = Flue terminal
Z = Fan-assisted appliance only

a = 200
b = 300
c = 300
d = 1000
e = 500
f = 75

g = 500
h = 300
j = 300 (at window) & 1500
(k = 1000)
n = 500

Shading indicates prohibited area for flue terminals

**Location of Flue Terminals of Balanced Flue,
Room-Sealed, Fan-Assisted or Outdoor Appliances**

NOTE: To be read in conjunction with AS/NZS 5601.1:2013

COPYRIGHT©
 THIS DRAWING IS THE PROPERTY
 OF The Fire Dept.

Client: THE FIRE DEPT.

Product: GD10-1200

Title: FLUE EXIT CLEARANCES

Drawn: SR


Date: 27/02/2017

Chkd: JW

Date: 27/02/2017

Appd: JW

Date: 27/02/2017

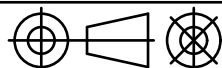

Scale: on A4

THE FIRE DEPT.

Drawing No. **GD10-1200**

Sheet 02 of 02

Revision

0